


- LEGEND**
- PROPERTY LINE
  - RIPARIAN BUFFER LIMIT LINE
  - TOP OF BANK
  - GUIDE RAIL
  - BERRY'S CREEK TRIBUTARY
  - PROPOSED CURB
  - PROPOSED ADA CURB/ FLUSH CURB
  - PROPOSED RETAINING WALL
  - EXISTING CONTOUR
  - × 6.21 EXISTING SPOT ELEVATION
  - 8 PROPOSED CONTOUR
  - + 9.20 PROPOSED SPOT ELEVATION
  - ST PROPOSED STORM LINE
  - PROPOSED E INLET
  - PROPOSED MANHOLE

**CLAY AVENUE**

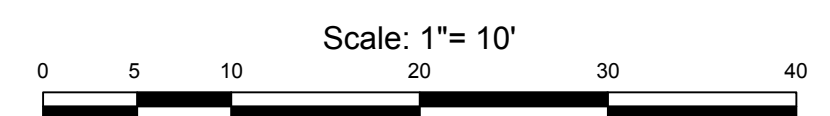

**REFERENCE:**  
 BOUNDARY AND TOPOGRAPHY TAKEN FROM 210 CLAY STREET BOUNDARY & TOPOGRAPHY SURVEY PREPARED BY GB ENGINEERING, LLC, DATED 7/28/2017.

<p>PROPOSED WAREHOUSE BUILDING          210 CLAY AVENUE / LOT 10.01, BLOCK 230          LYNDHURST, BERGEN COUNTY, N. J.</p> <p>PROPOSED CONDITIONS D. A. PLAN</p>	<p style="text-align: center;"><b>SESI</b>          CONSULTING ENGINEERS</p> <p style="text-align: center;">ANTHONY CASTILLO, P.E.          PROFESSIONAL ENGINEER          N.J. LIC. NO. 43112</p>
<p>job no. 9748          drawing no. G-1</p>	<p style="text-align: center;">CERT. OF AUTH. # 24CA27994700  <b>SOILS / FOUNDATIONS          SITE DESIGN          ENVIRONMENTAL</b></p> <p style="text-align: center;">12A MAPLE AVE. PINE BROOK, N.J. 07658 PH: 973-808-9050</p>
<p>dwg by: MZ          chg by: RH          scale: 1" = 30'          date: 11/06/17</p>	<p style="text-align: right;">description          date          rev</p>

N:\ACAD\9748\CAD\9748 SITE.dwg, G-1, 11/7/2017 11:52:49 AM, 11.03/977

N:\ACAD\9748\CAD\9748 SITE.dwg, 11/07/17 11:52:50 AM, db, LAYOUT, G-1

© SESI CONSULTING ENGINEERS 2017  
 This drawing and all information contained herein is proprietary information of SESI CONSULTING ENGINEERS and may not be copied or reproduced, either in whole or in part, by any method, without written permission of SESI CONSULTING ENGINEERS.